
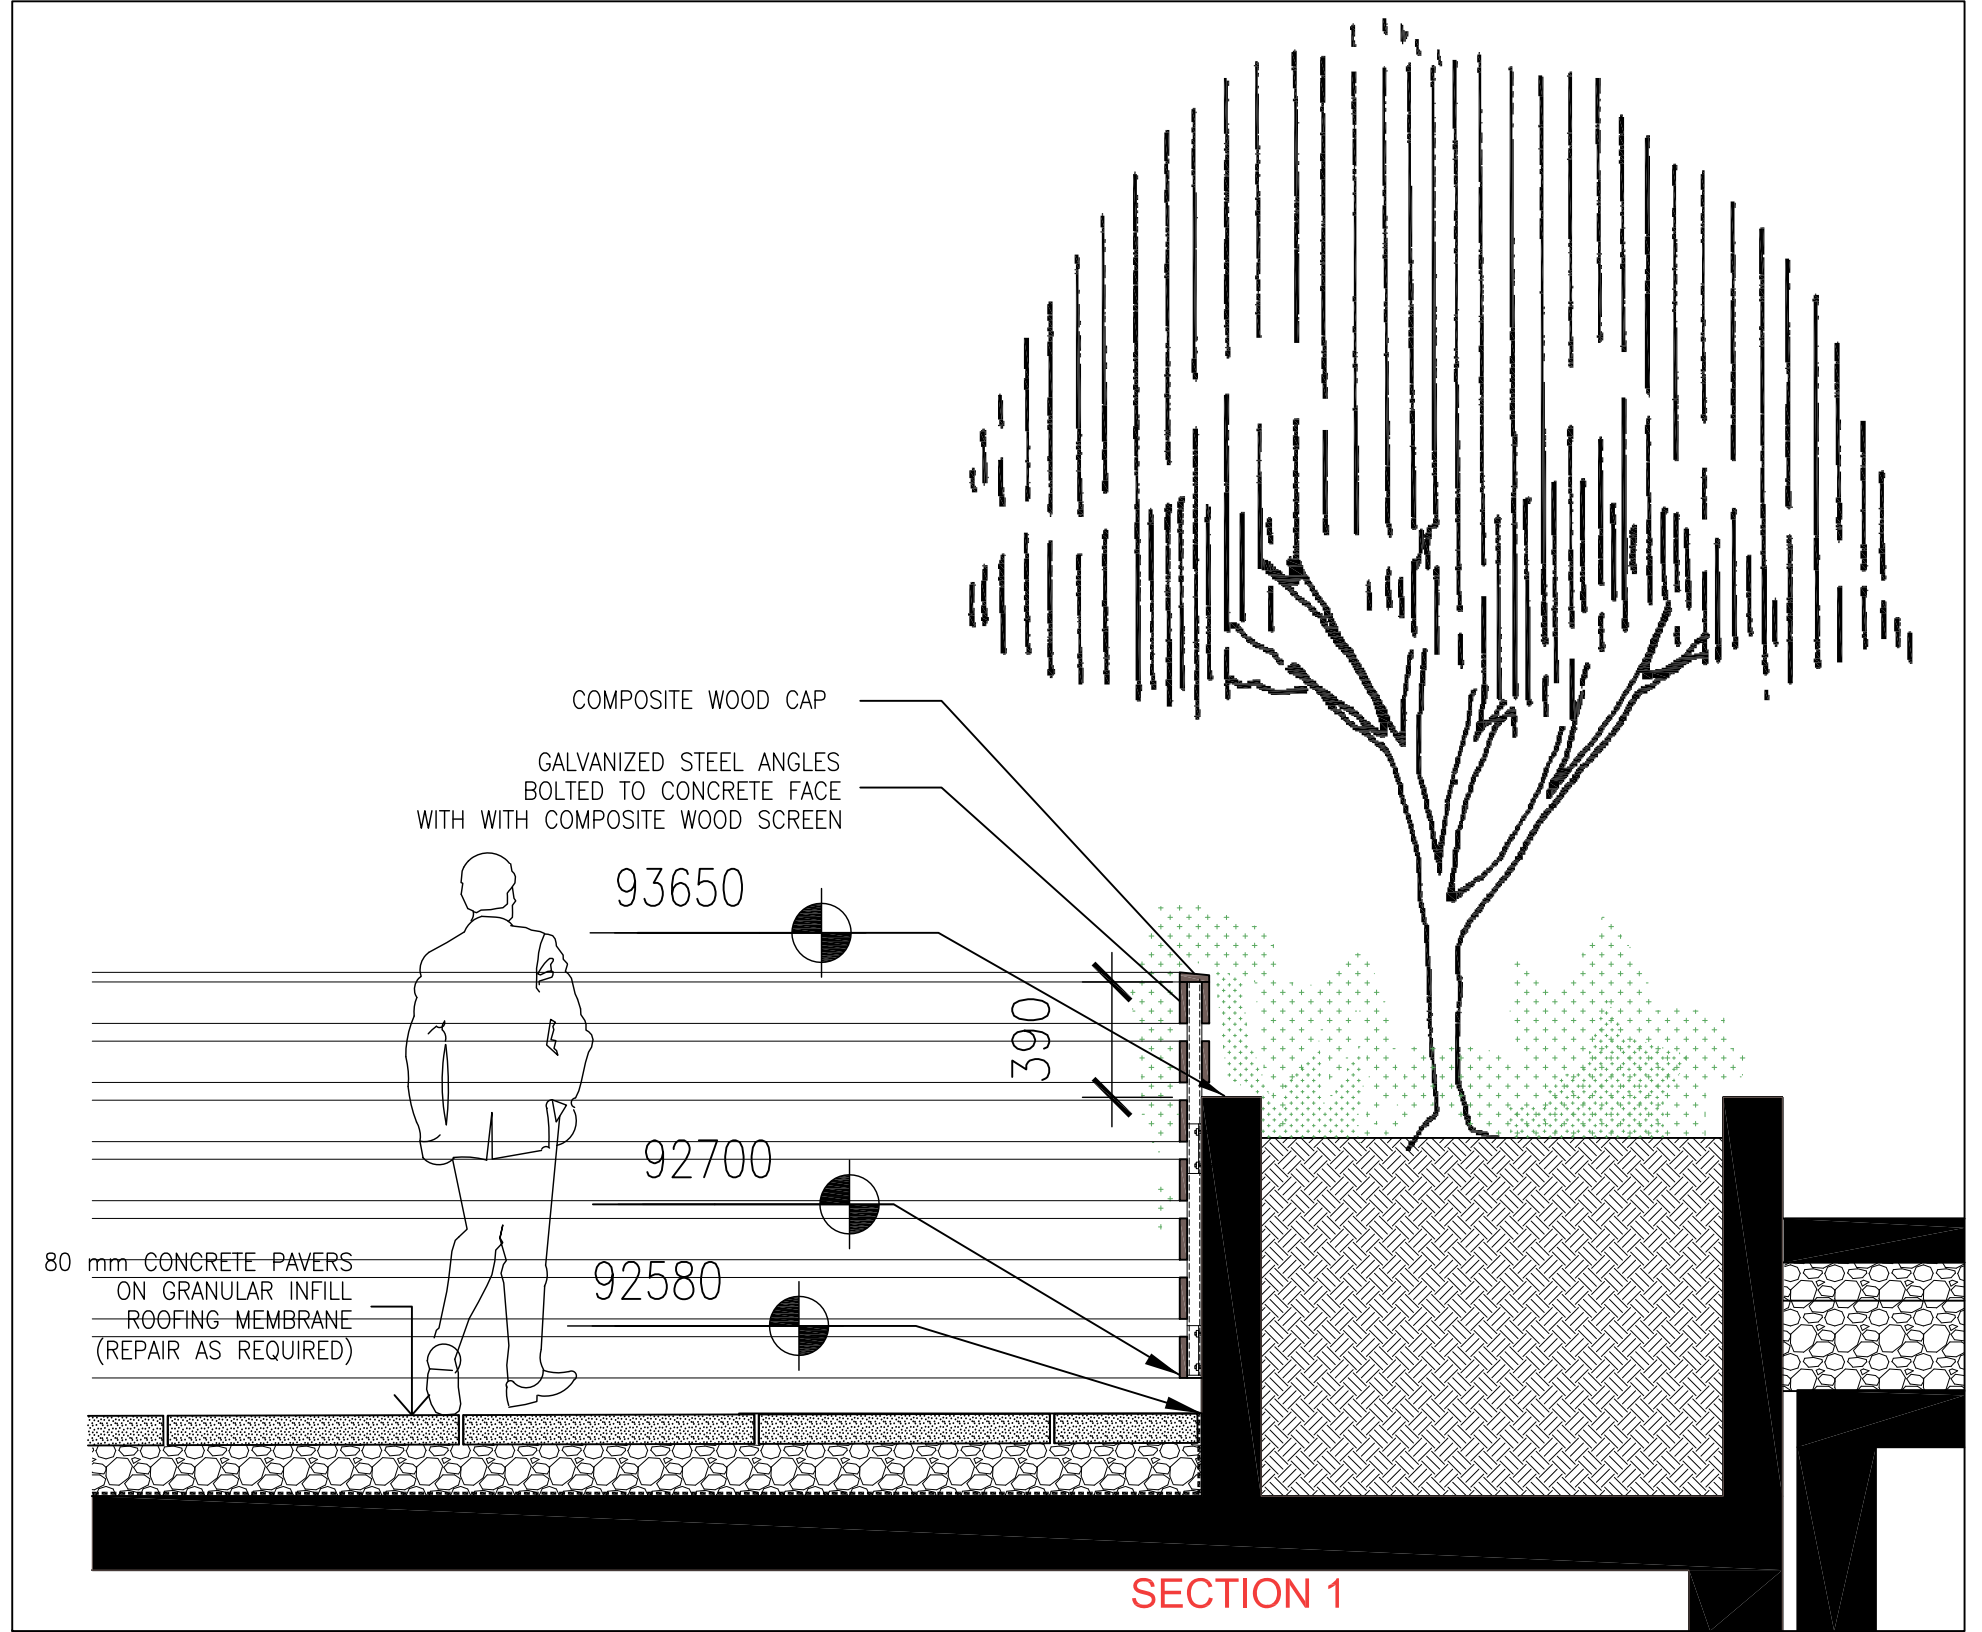


PROJECT  
**FUZION**

DRAWING TITLE  
**AREA CERTIFICATION- RETAIL 3 AND 4 / RETAIL 4 TERRACE PLAN**


PROJECT NO.	S.I. NO.
ISSUED DATE 2015-01-20	DWG. REF.
SCALE 1 : 100	DWG. NO.
DRAWN -	A01
REVIEWED -	

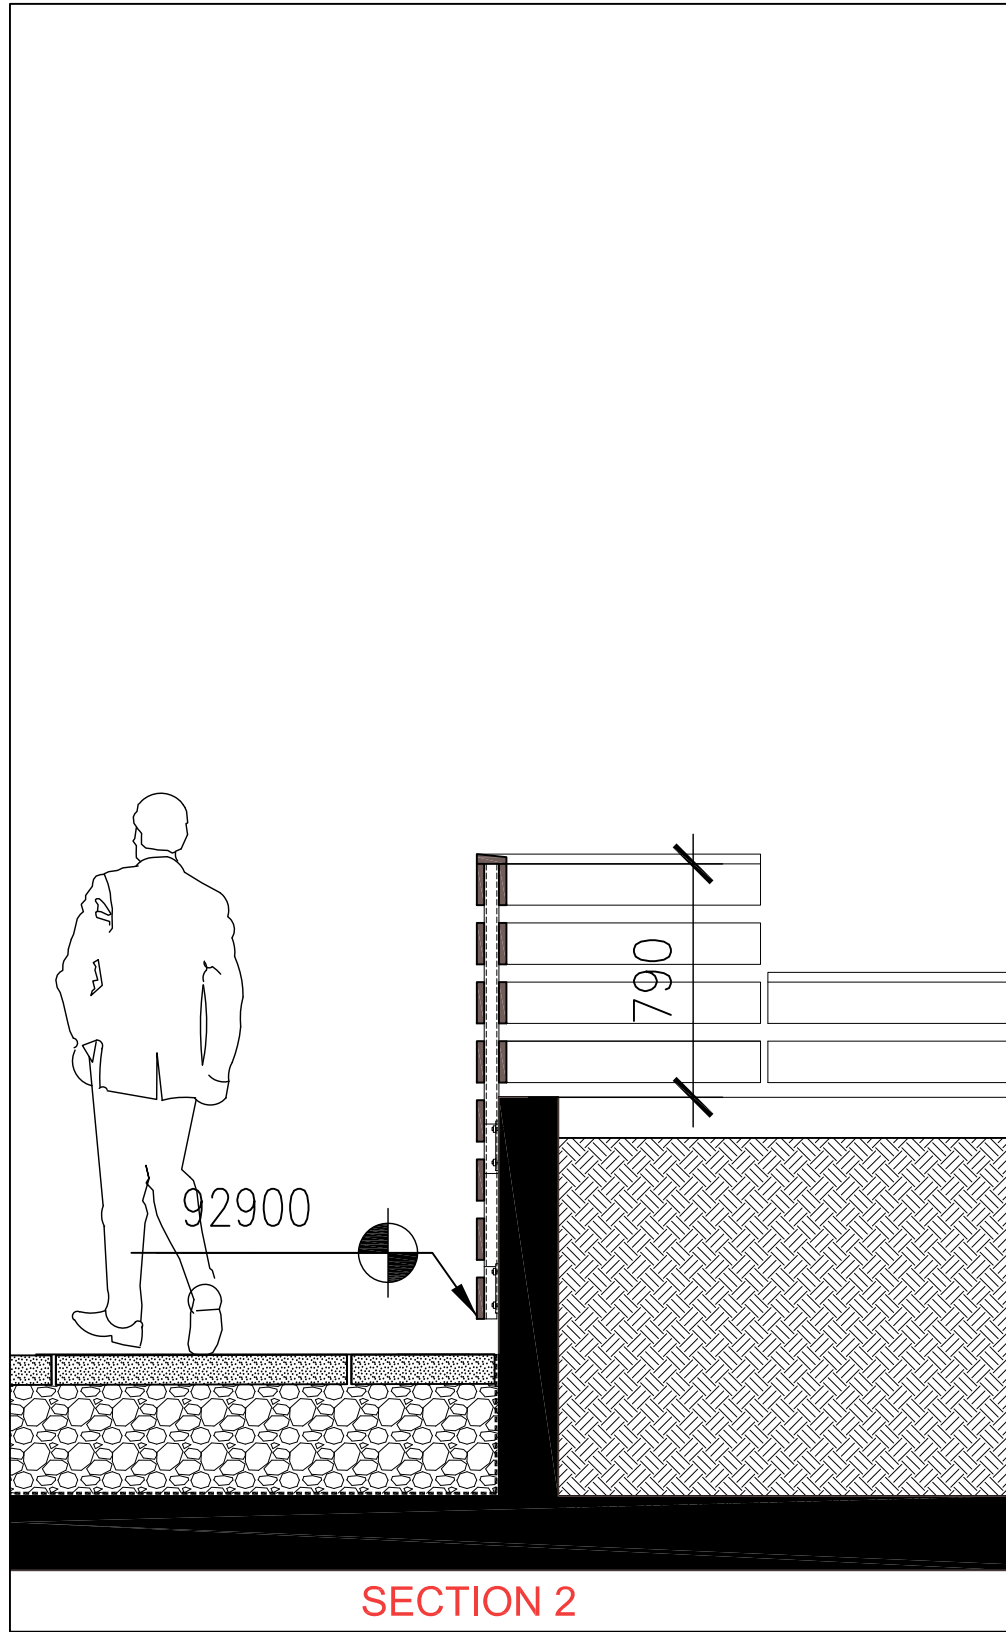


PROJECT	FUZION
DRAWING TITLE	SECTION 1

PROJECT NO.	S.I. NO.
ISSUED DATE 2015-01-20	DWG. REF.
SCALE 1 : 25	DWG. NO.
DRAWN -	A02
REVIEWED -	

PROJECT NO.	S.I. NO.
ISSUED DATE 2015-01-20	DWG. REF.
SCALE 1 : 25	DWG. NO.
DRAWN -	A02
REVIEWED -	

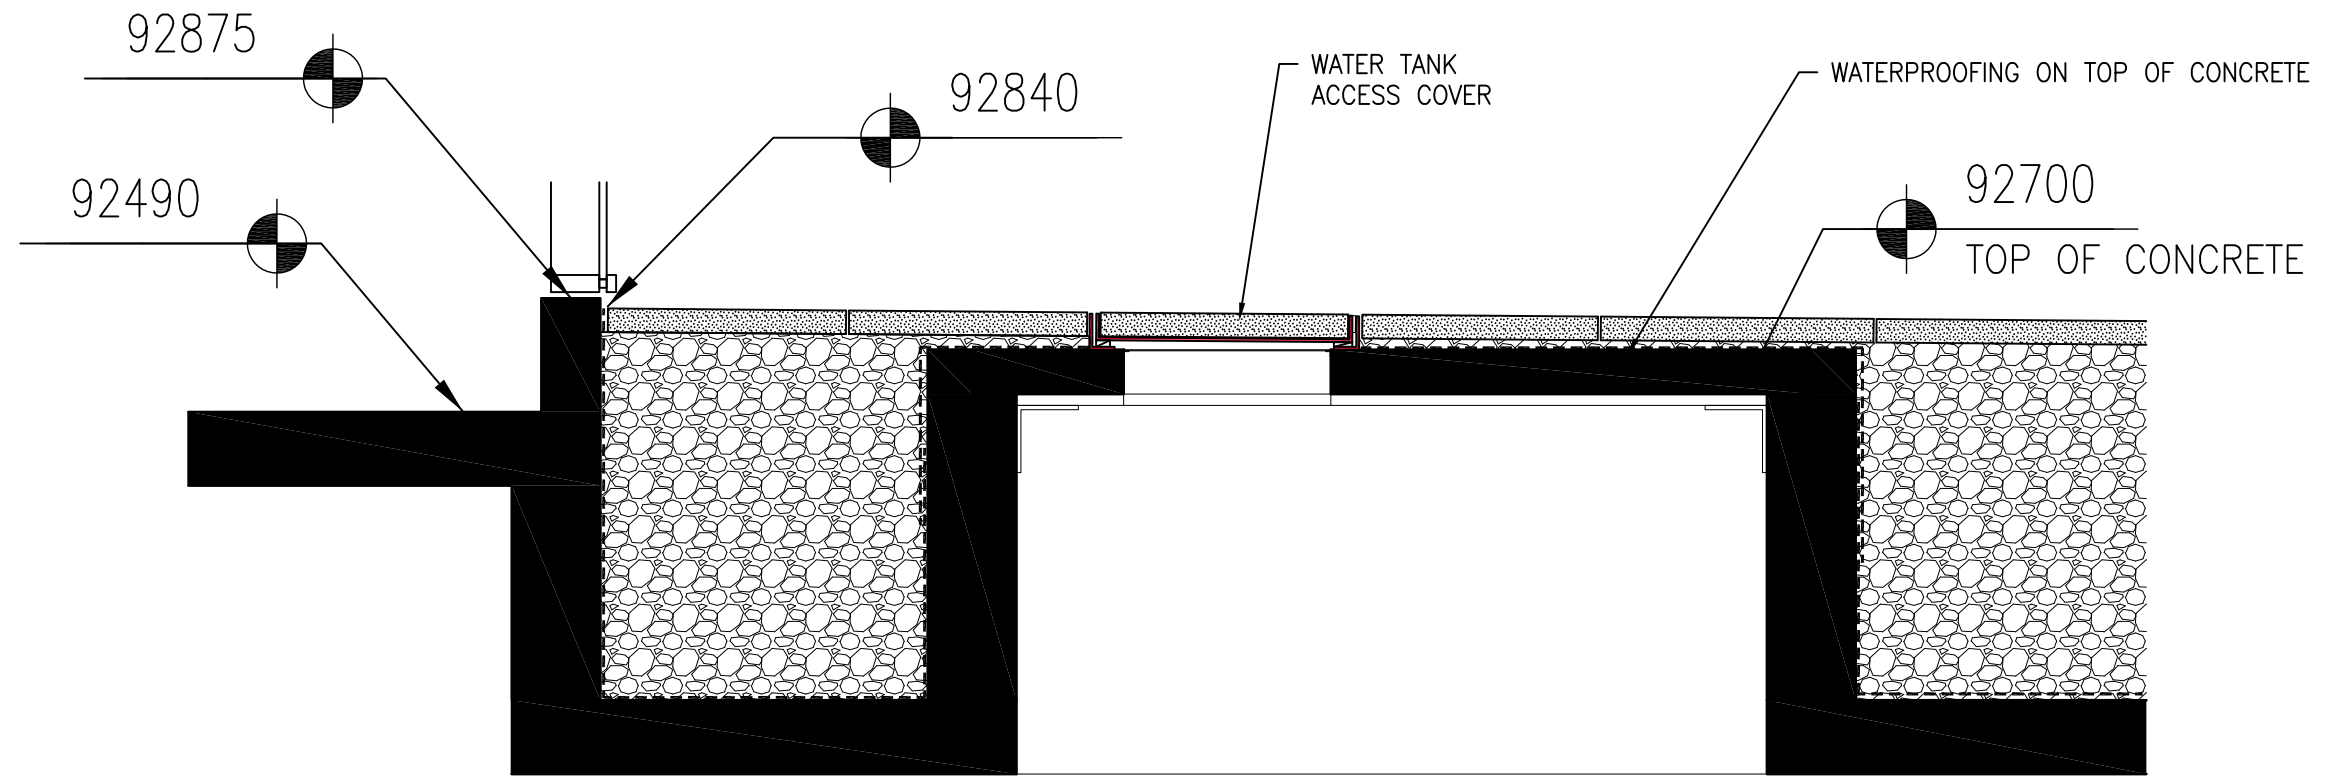

**SECTION 3**

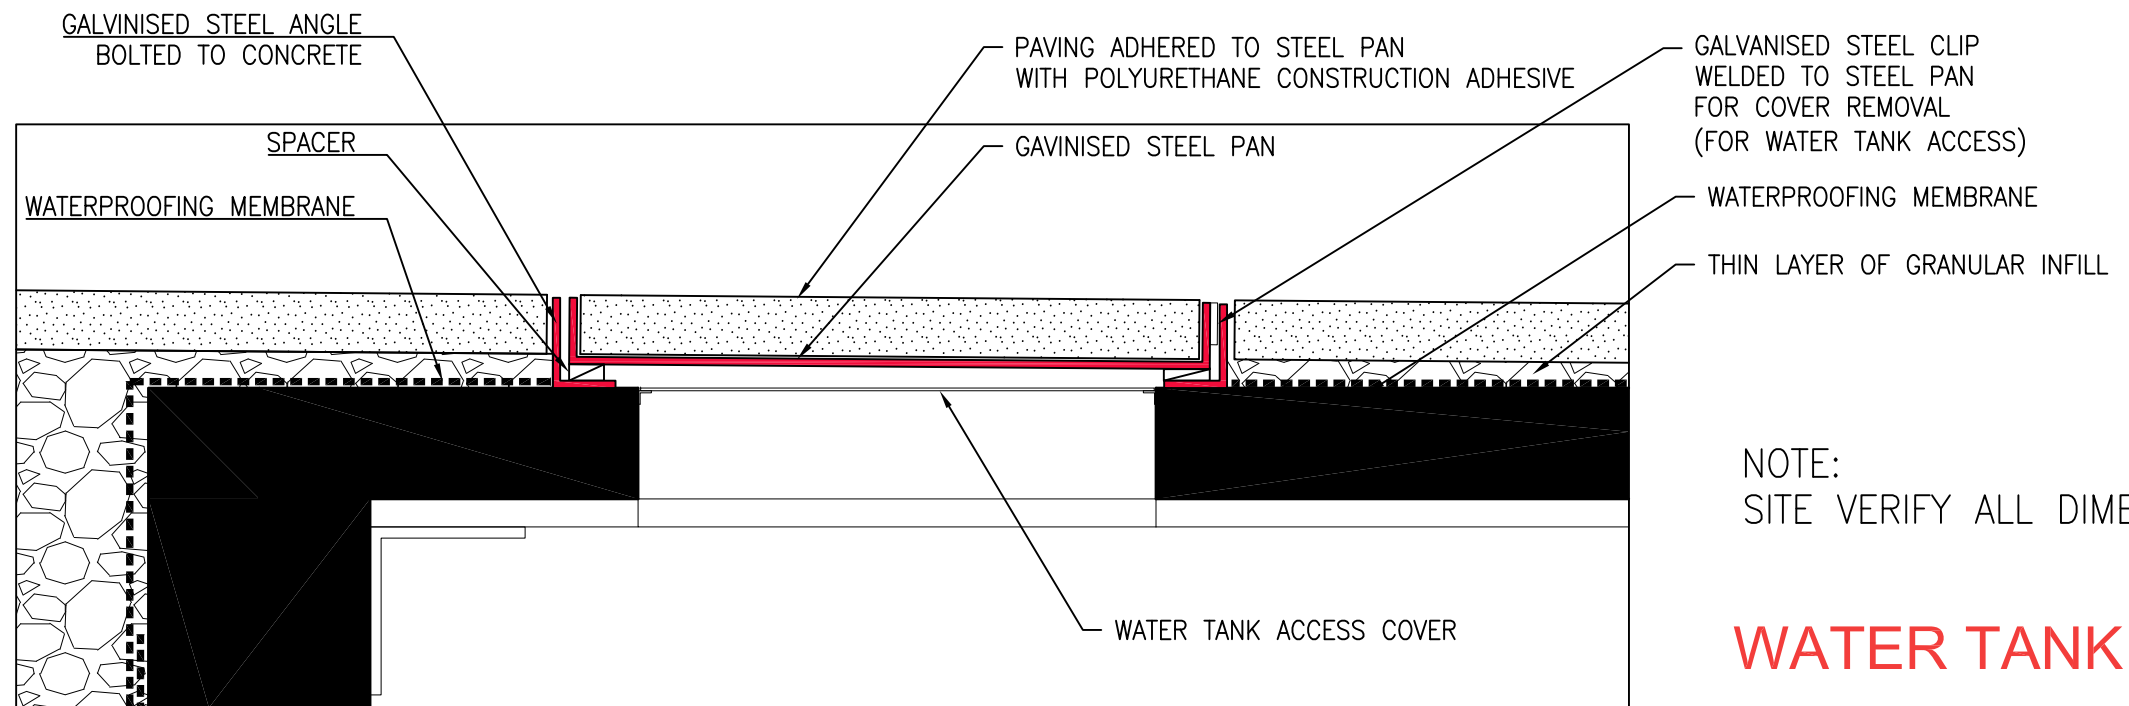


NOTE:  
SITE VERIFY ALL DIMENSIONS


**WATER TANK ACCESS**

PROJECT  
**FUZION**  
DRAWING TITLE  
**SECTION 2**

PROJECT NO.	128357	S.I. NO.
ISSUED DATE	2015-01-20	DWG. REF.
SCALE	1:25	
DRAWN	-	DWG. NO.
REVIEWED	-	A03

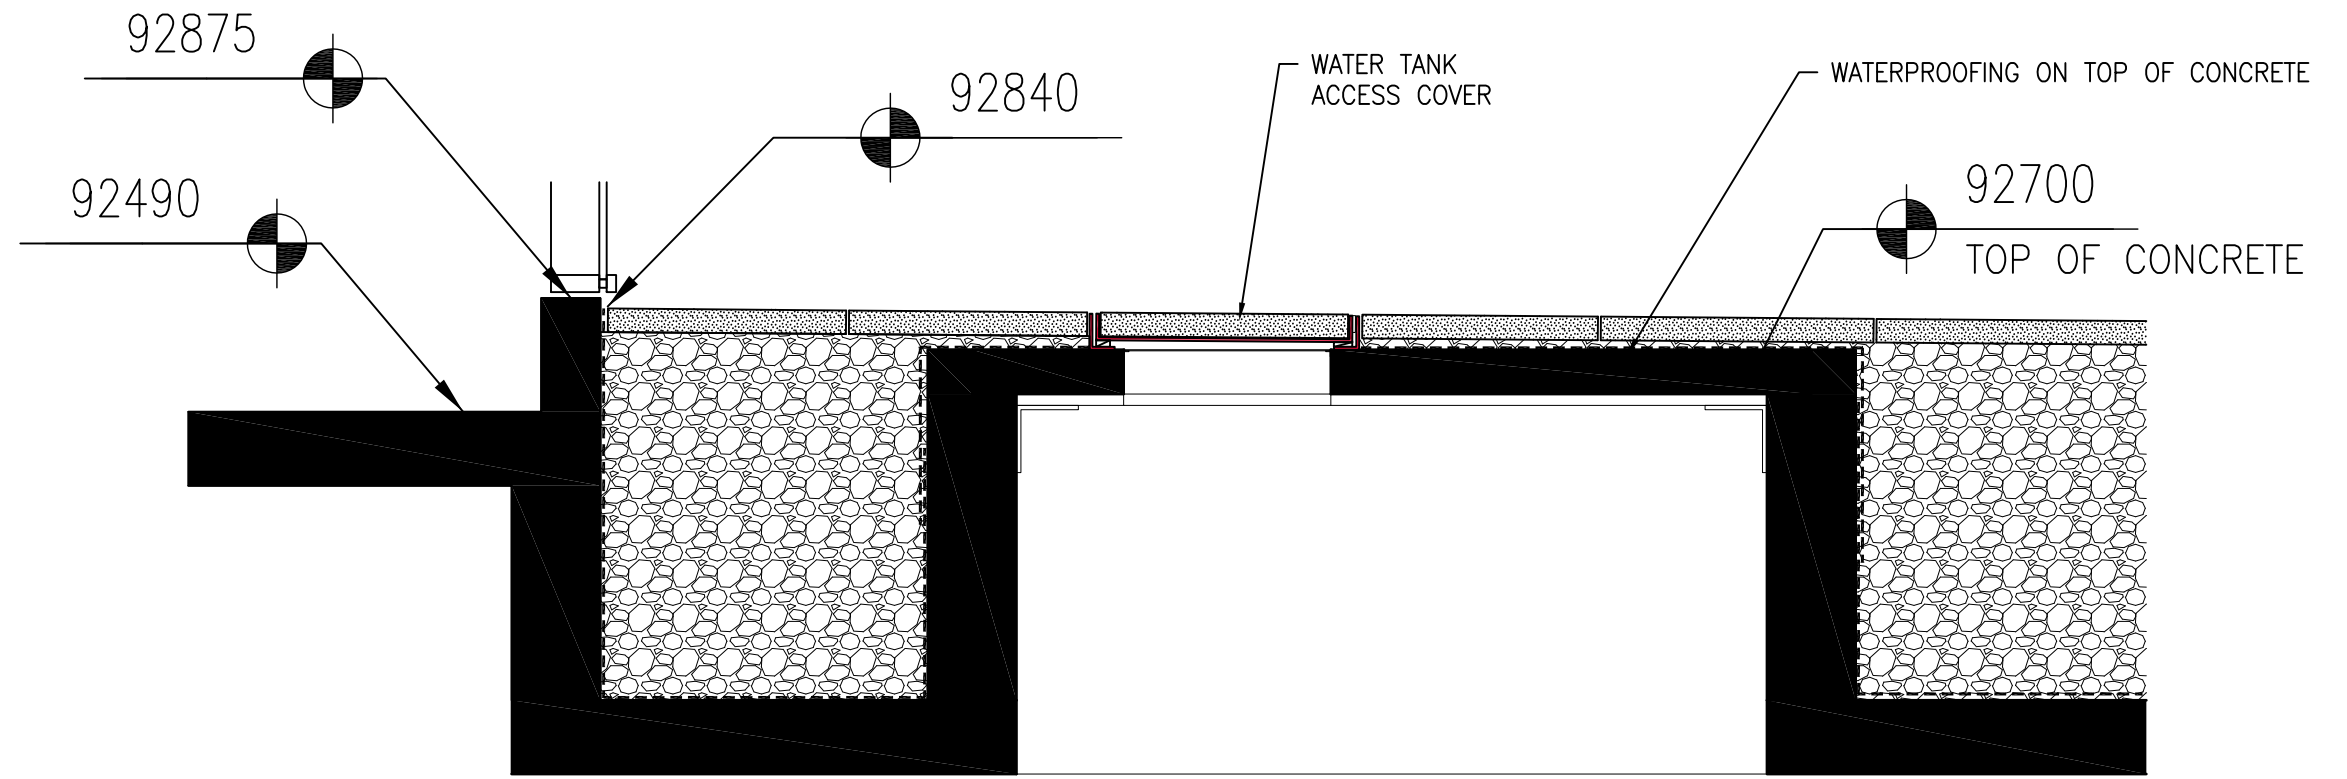

**SECTION 3**

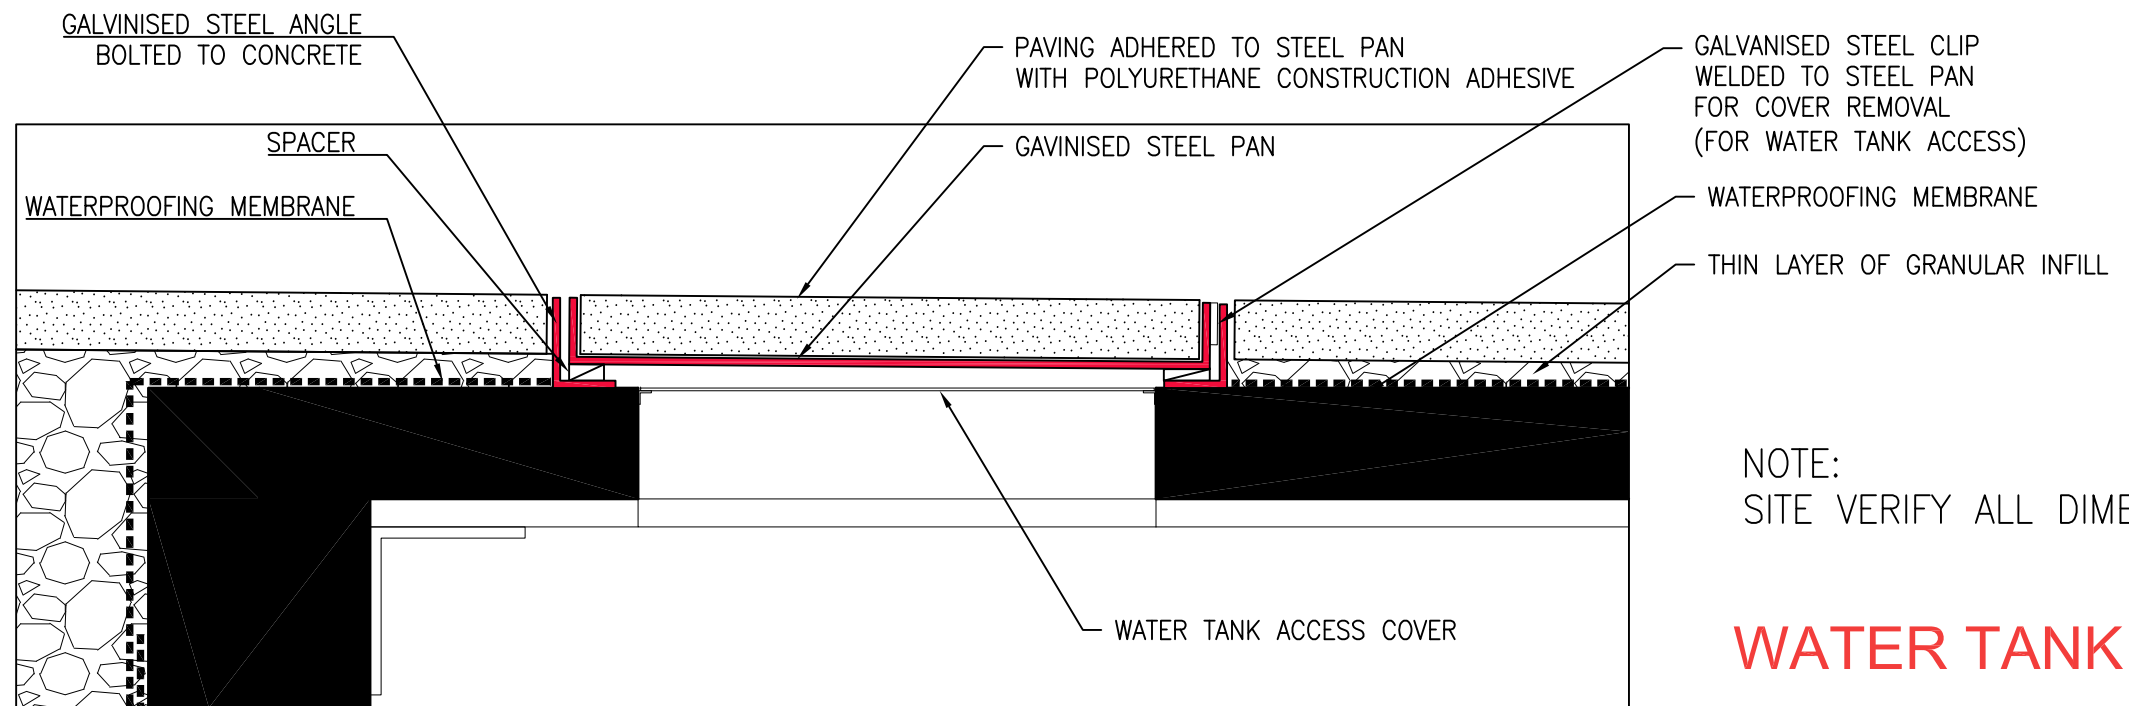


NOTE:  
SITE VERIFY ALL DIMENSIONS

**WATER TANK ACCESS**

PROJECT  
**FUZION**  
DRAWING TITLE  
**SECTION 2**

PROJECT NO.	128357	S.I. NO.
ISSUED DATE	2014-11-21	DWG. REF.
SCALE	1:25	
DRAWN	-	DWG. NO.
REVIEWED	-	A03

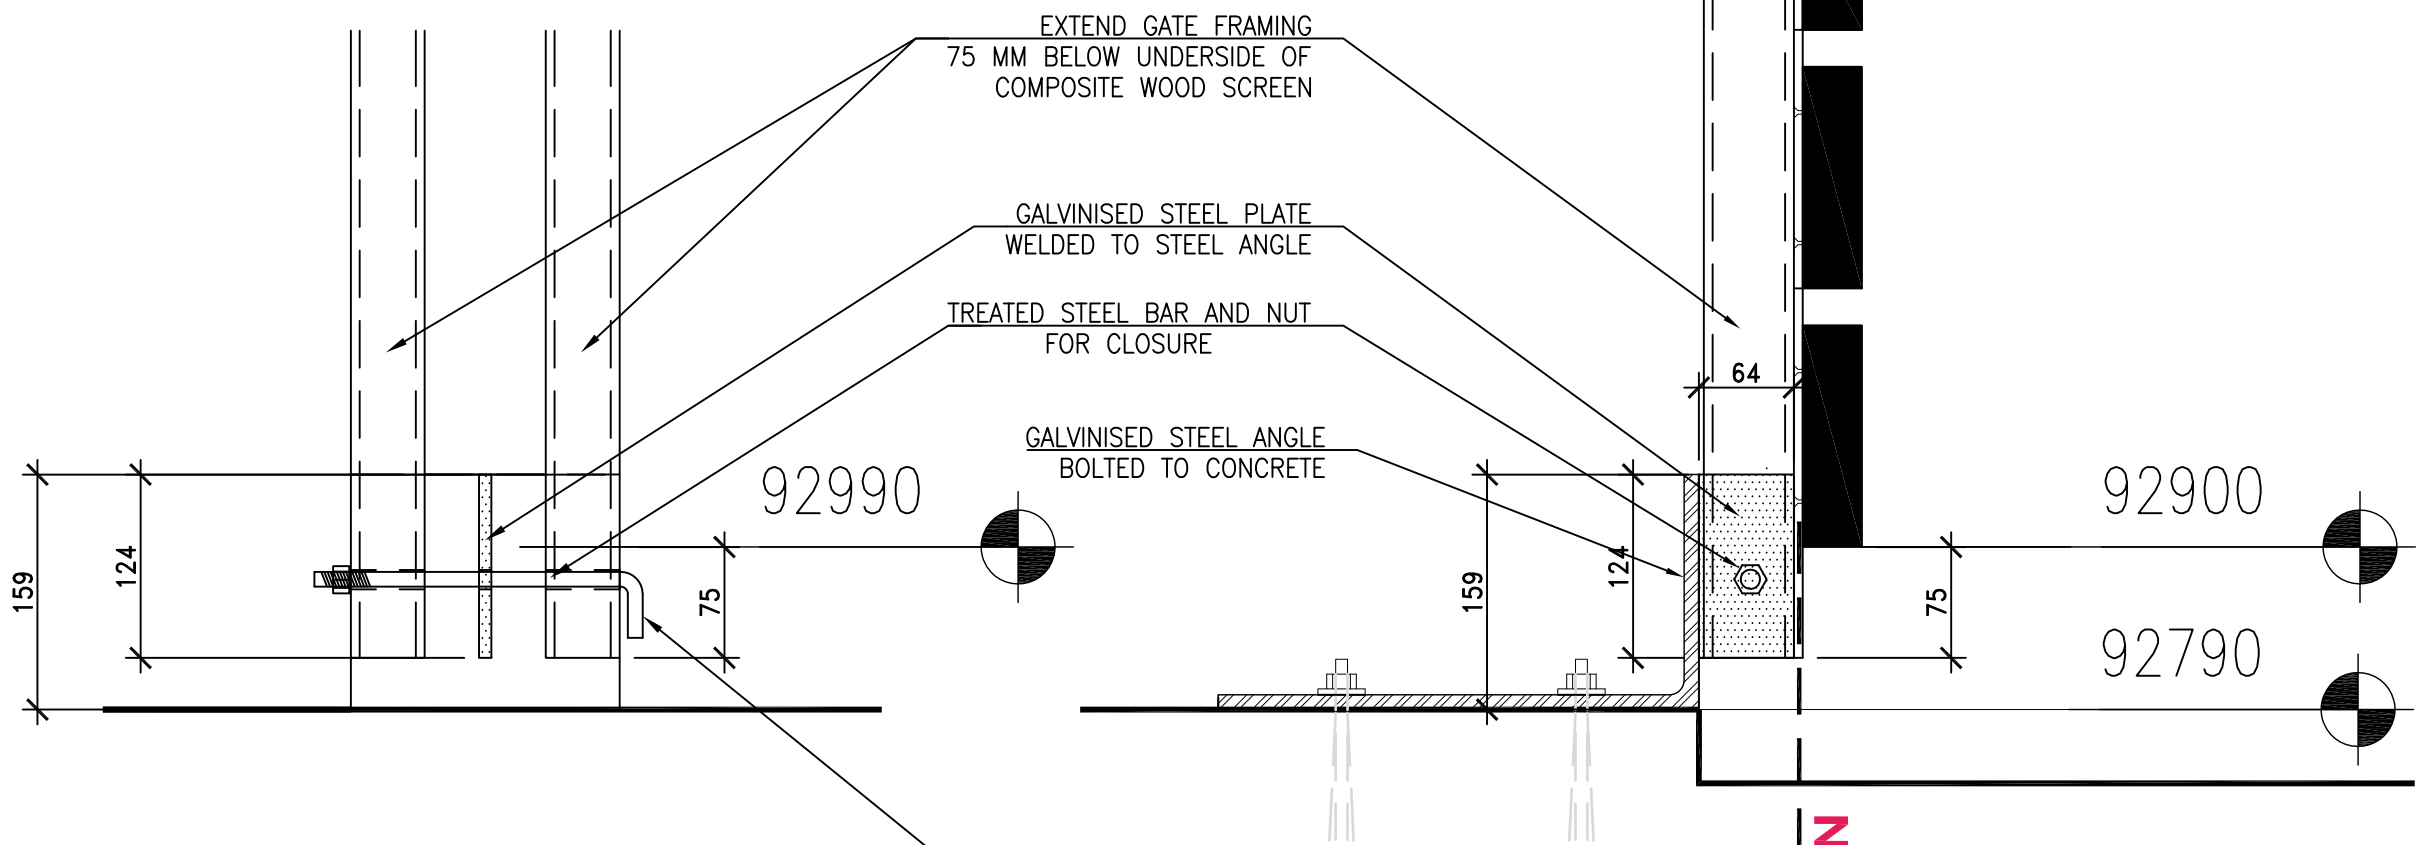

**ELEVATION**



**ELEVATION**

**SECTION 3**

PROJECT  
FUZION

DRAWING TITLE  
SECTION

PROJECT NO.	128357	S.I. NO.
ISSUED DATE	2015-01-20	DWG. REF.
SCALE	1:5	
DRAWN	-	DWG. NO.
REVIEWED	-	A05

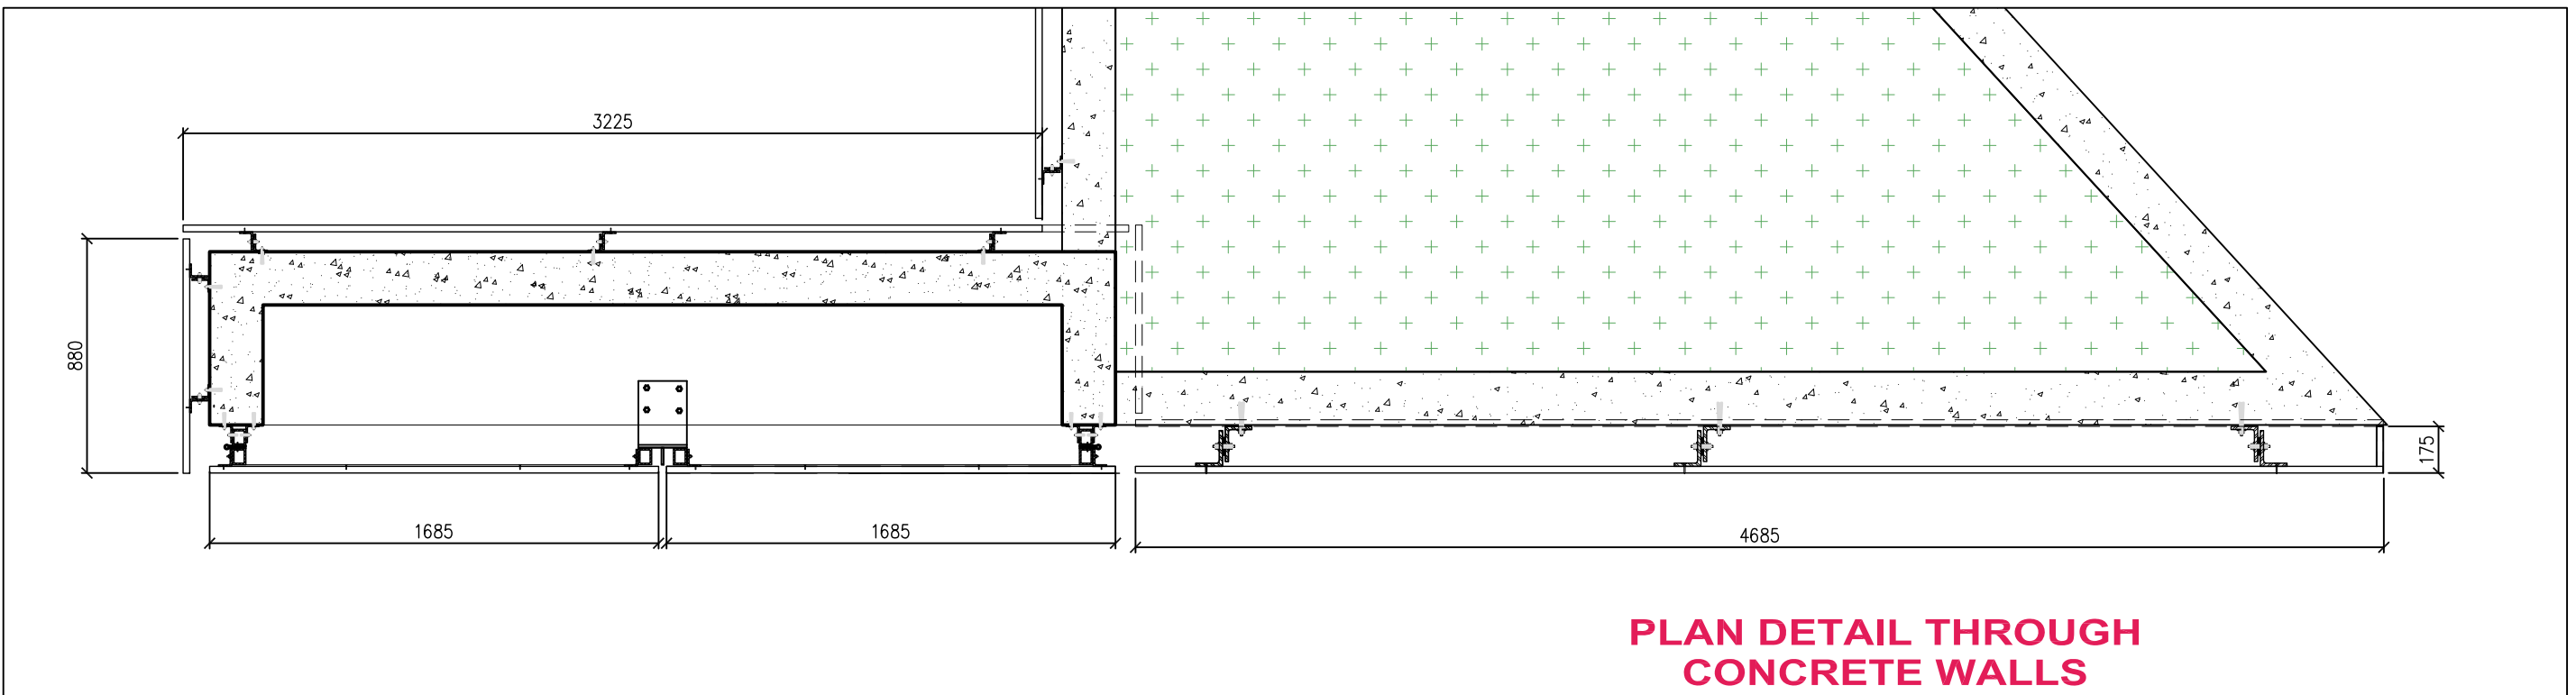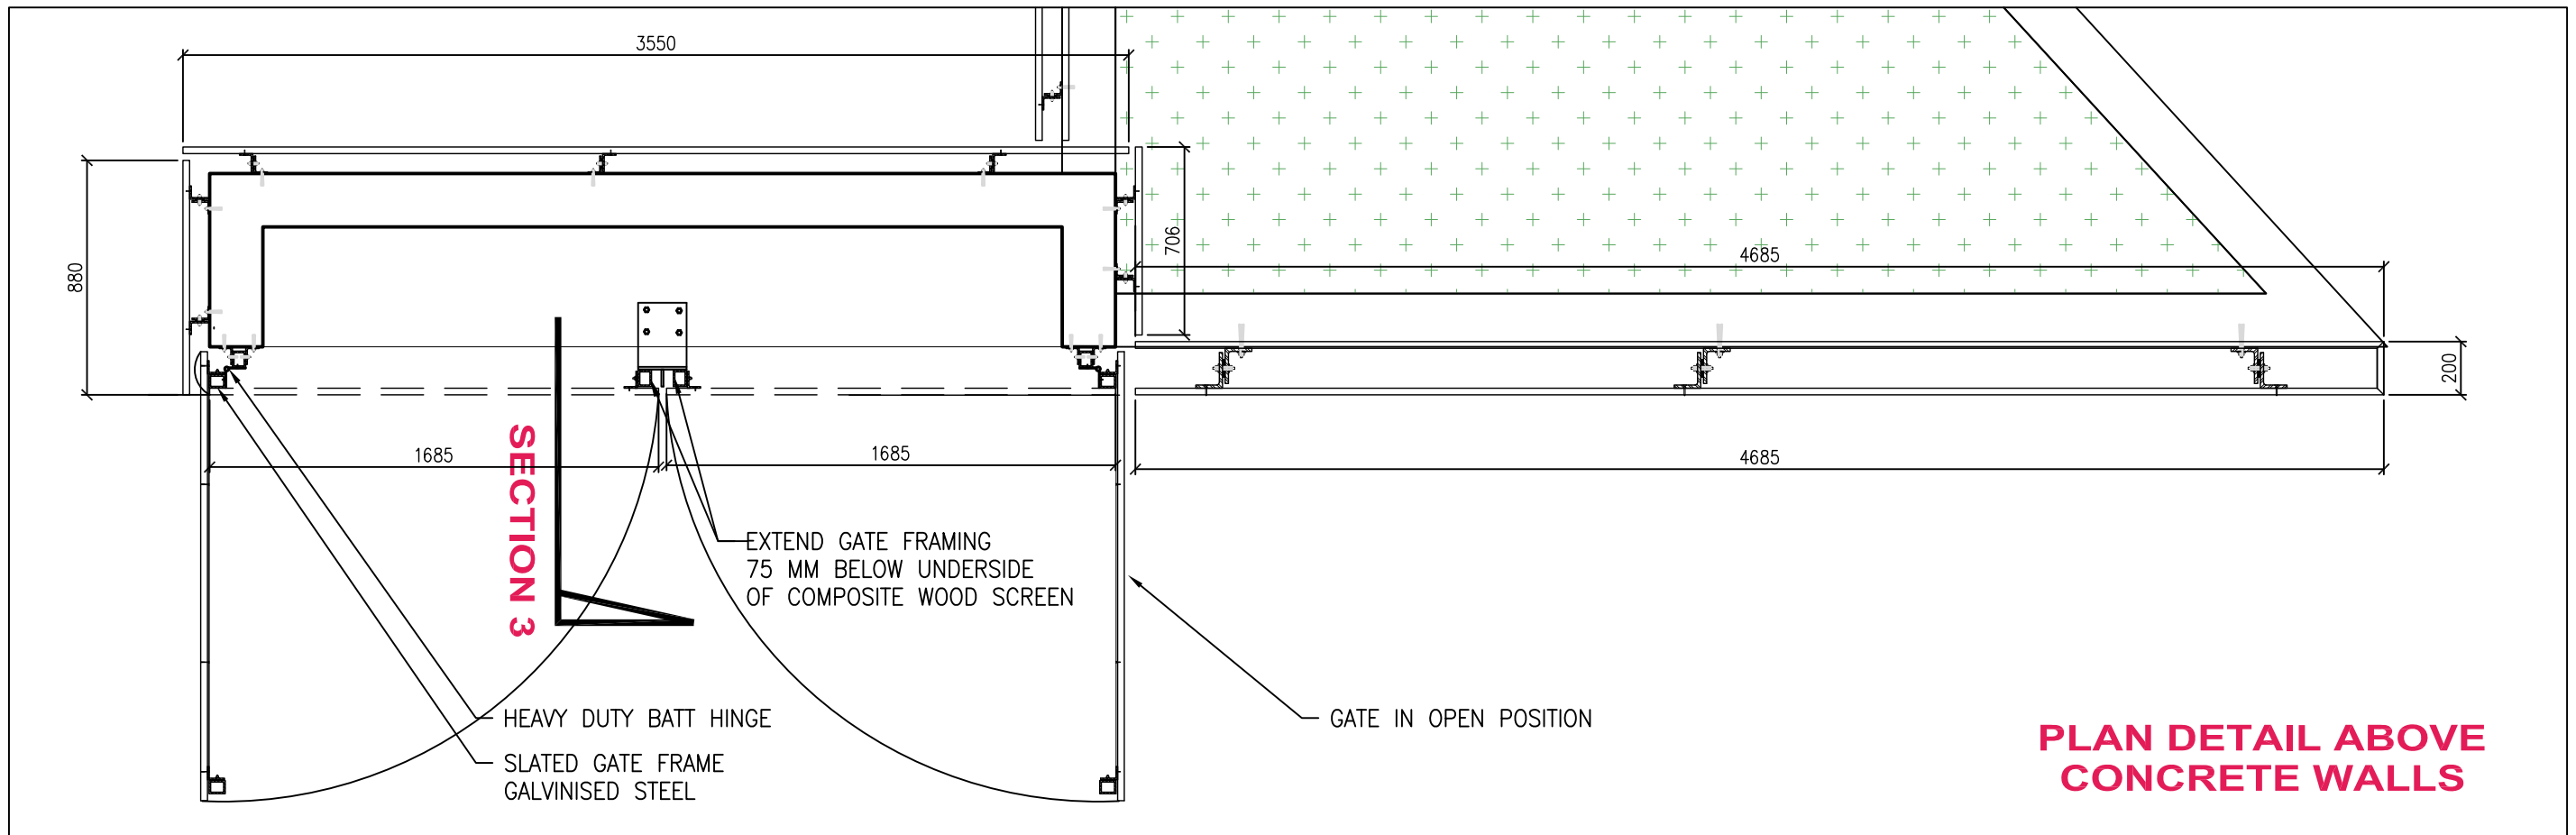

PROJECT	FUZION	PROJECT NO.	26357	S.I. NO.	
	DRAWING TITLE	SECTION	ISSUED DATE	2015-01-20	DWG. REF.
			SCALE	1:25	
			DRAWN	-	DWG. NO.
			REVIEWED	-	A04